



**DEWMARK  
HEAVY**

**SV 49/190**



Joint width  
190 mm



Recess  
mounted



Max load  
30 kN




Movements in  
3 directions



Protection  
rating IP 30




Indoor/  
outdoor

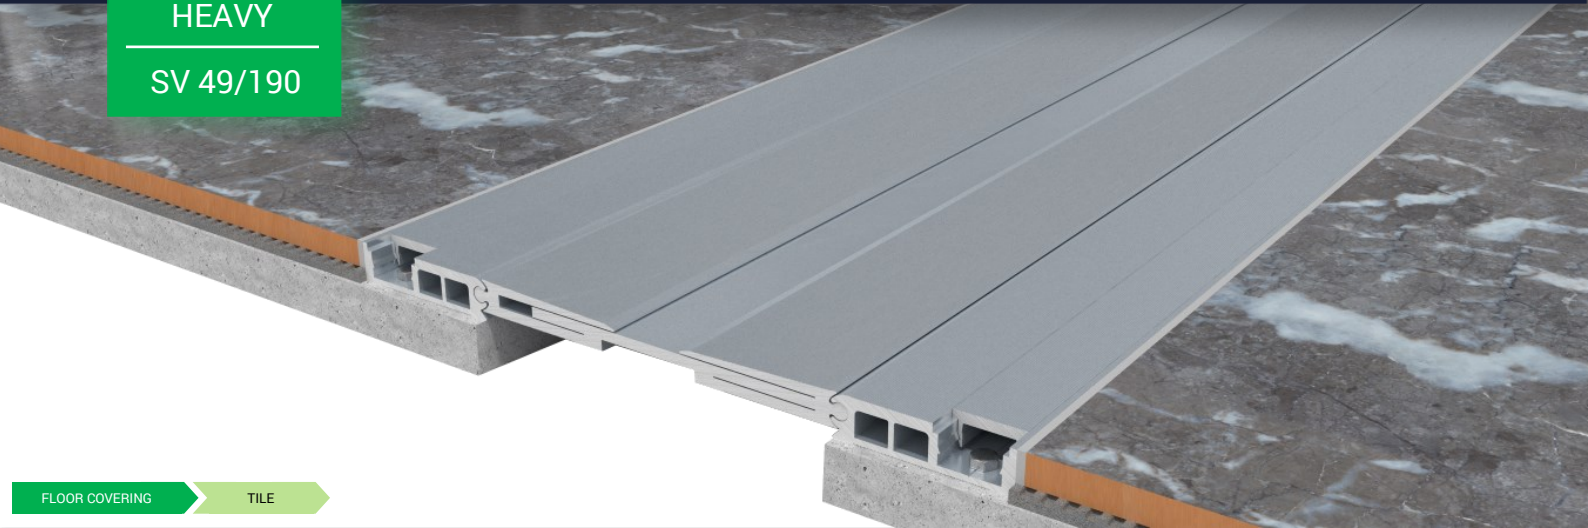

FLOOR COVERING

TILE

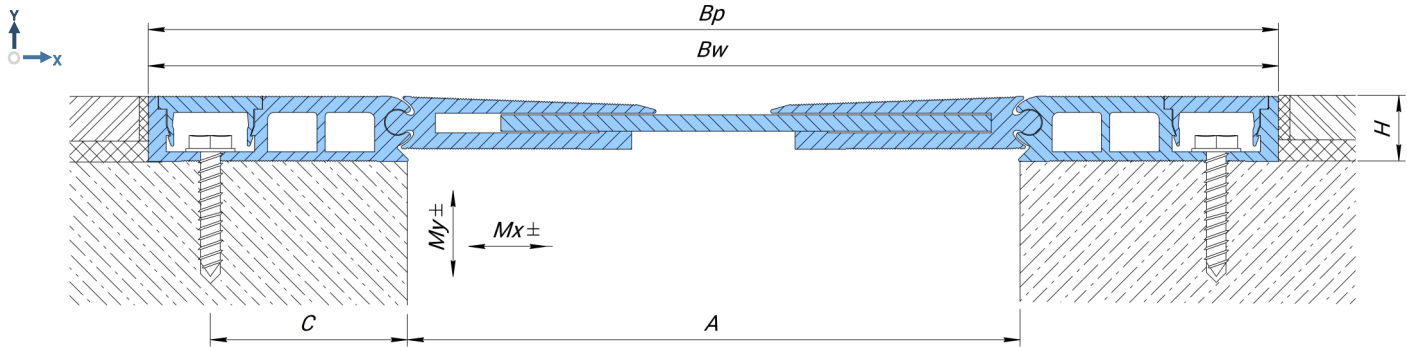

Profile	A (mm)	Bw (mm)	Bp (mm)	H (mm)	Hp (mm)	C (mm)	Mx (mm)	My (mm)	Load bearing capacity, kN			
SV 49/190/20	190	350	350	15	3,5	60	40 (+20/-20)	40 (+20/-20)	30	-	-	-

### Technical data

**MATERIAL**

Aluminium EN AW 6060T6

**LENGTH**

3 meters

**STANDARD COLOR**

silvery white

### On request

Protective anodizing profile

! The profile is designed for cases of low installation height and high loads and high traffic. Does not create stress on the finish floor.

### Corner versions

All profiles have an corner version (wall to floor under an angle of 90 degrees).

One of the guides is replaced by an corner guide.

This profile is denoted by the index "E":

*example SG-E 31/35/15*